




SEAL:

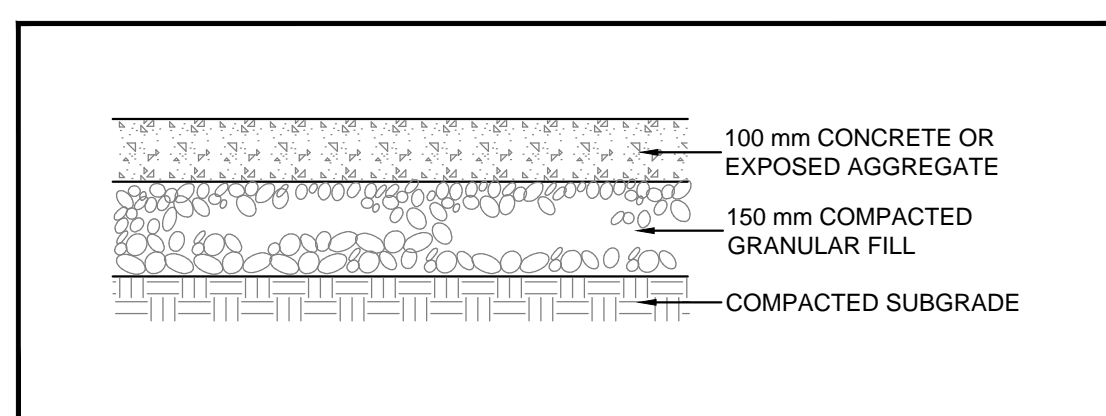


**1 CONCRETE ON GRADE**  
1"=1'-0"

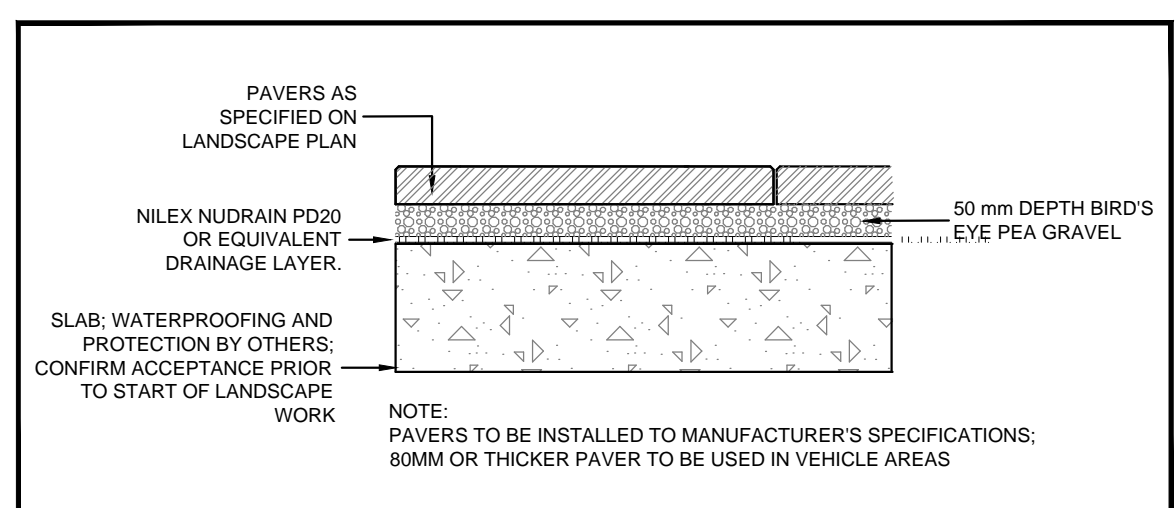


**2 PAVERS ON SLAB**  
1:10

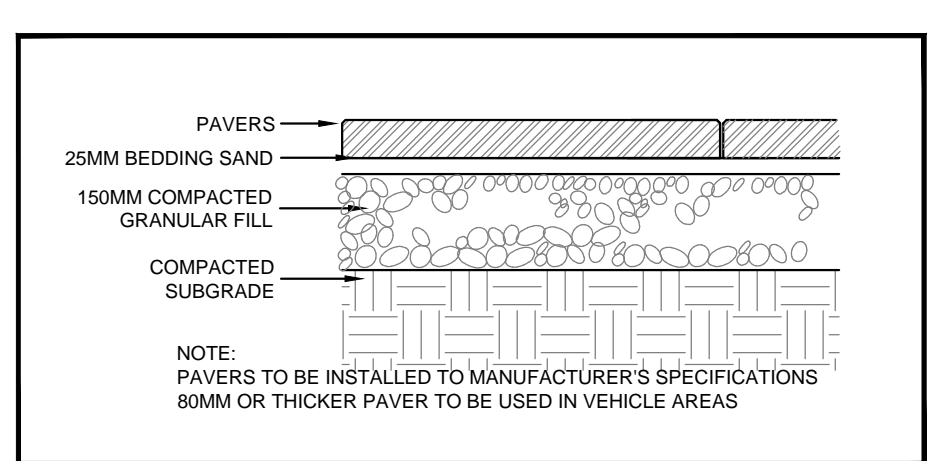


**3 PAVERS ON GRADE**  
1:10

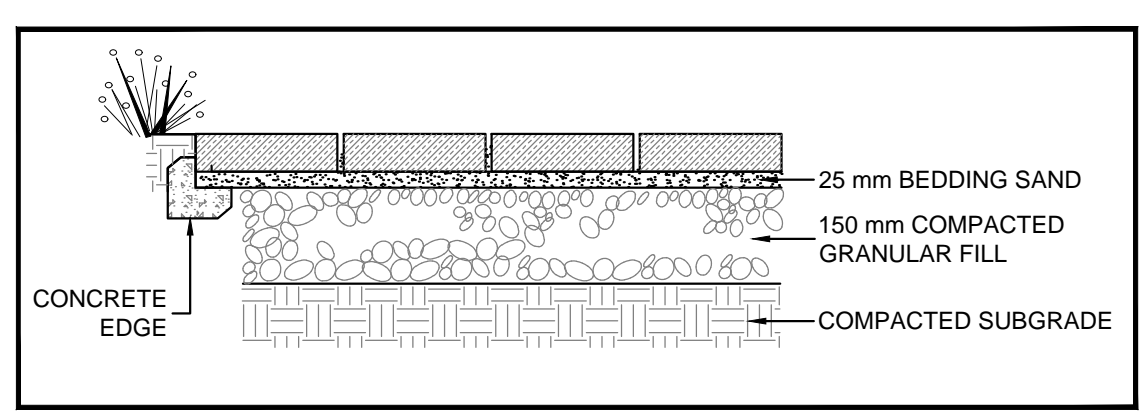


**4 PAVERS EDGE**  
1"=1'-0"

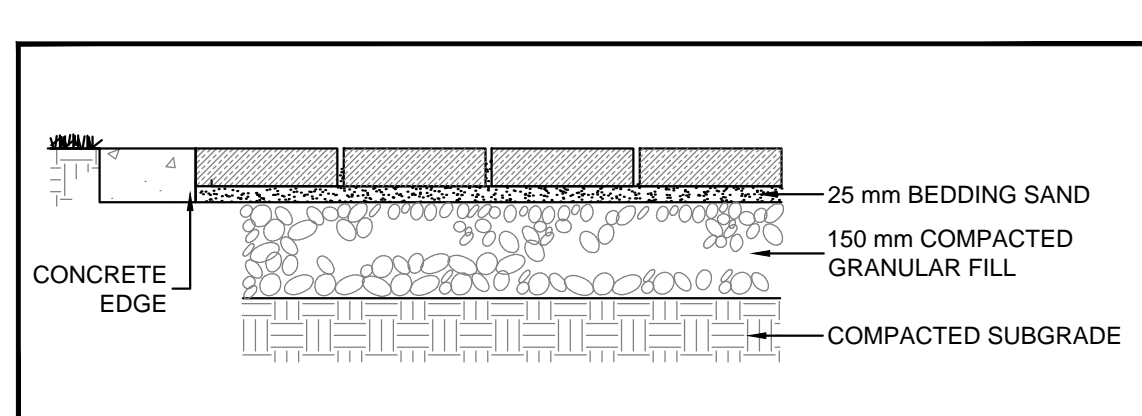


**4B PAVERS EDGE/GRASS**  
1"=1'-0"

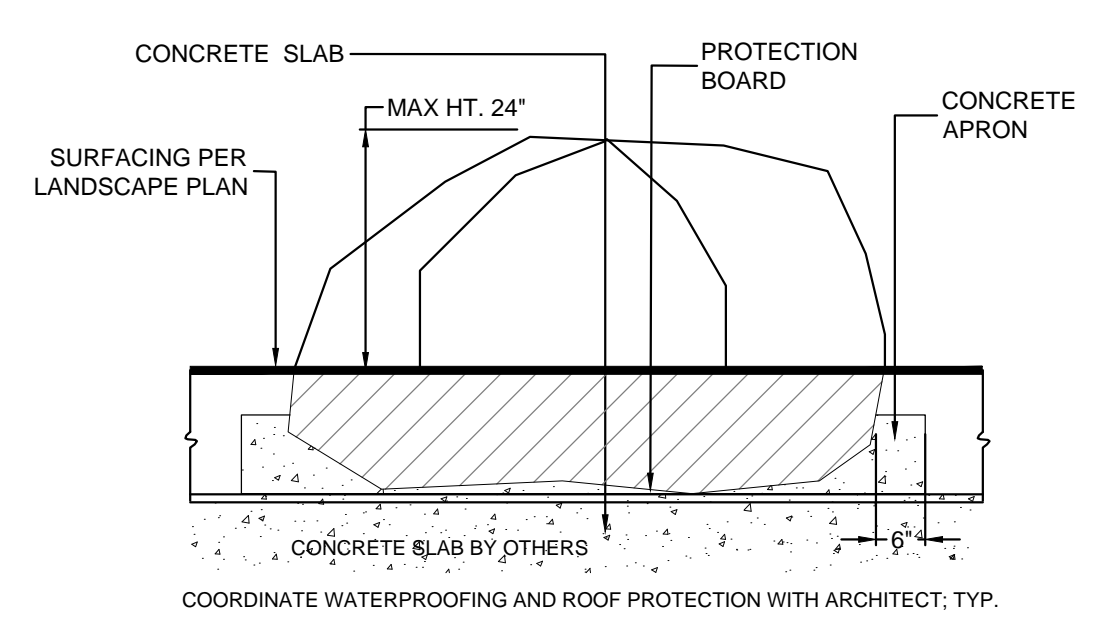


**5 EMBEDDED BOULDER**  
N.T.S.

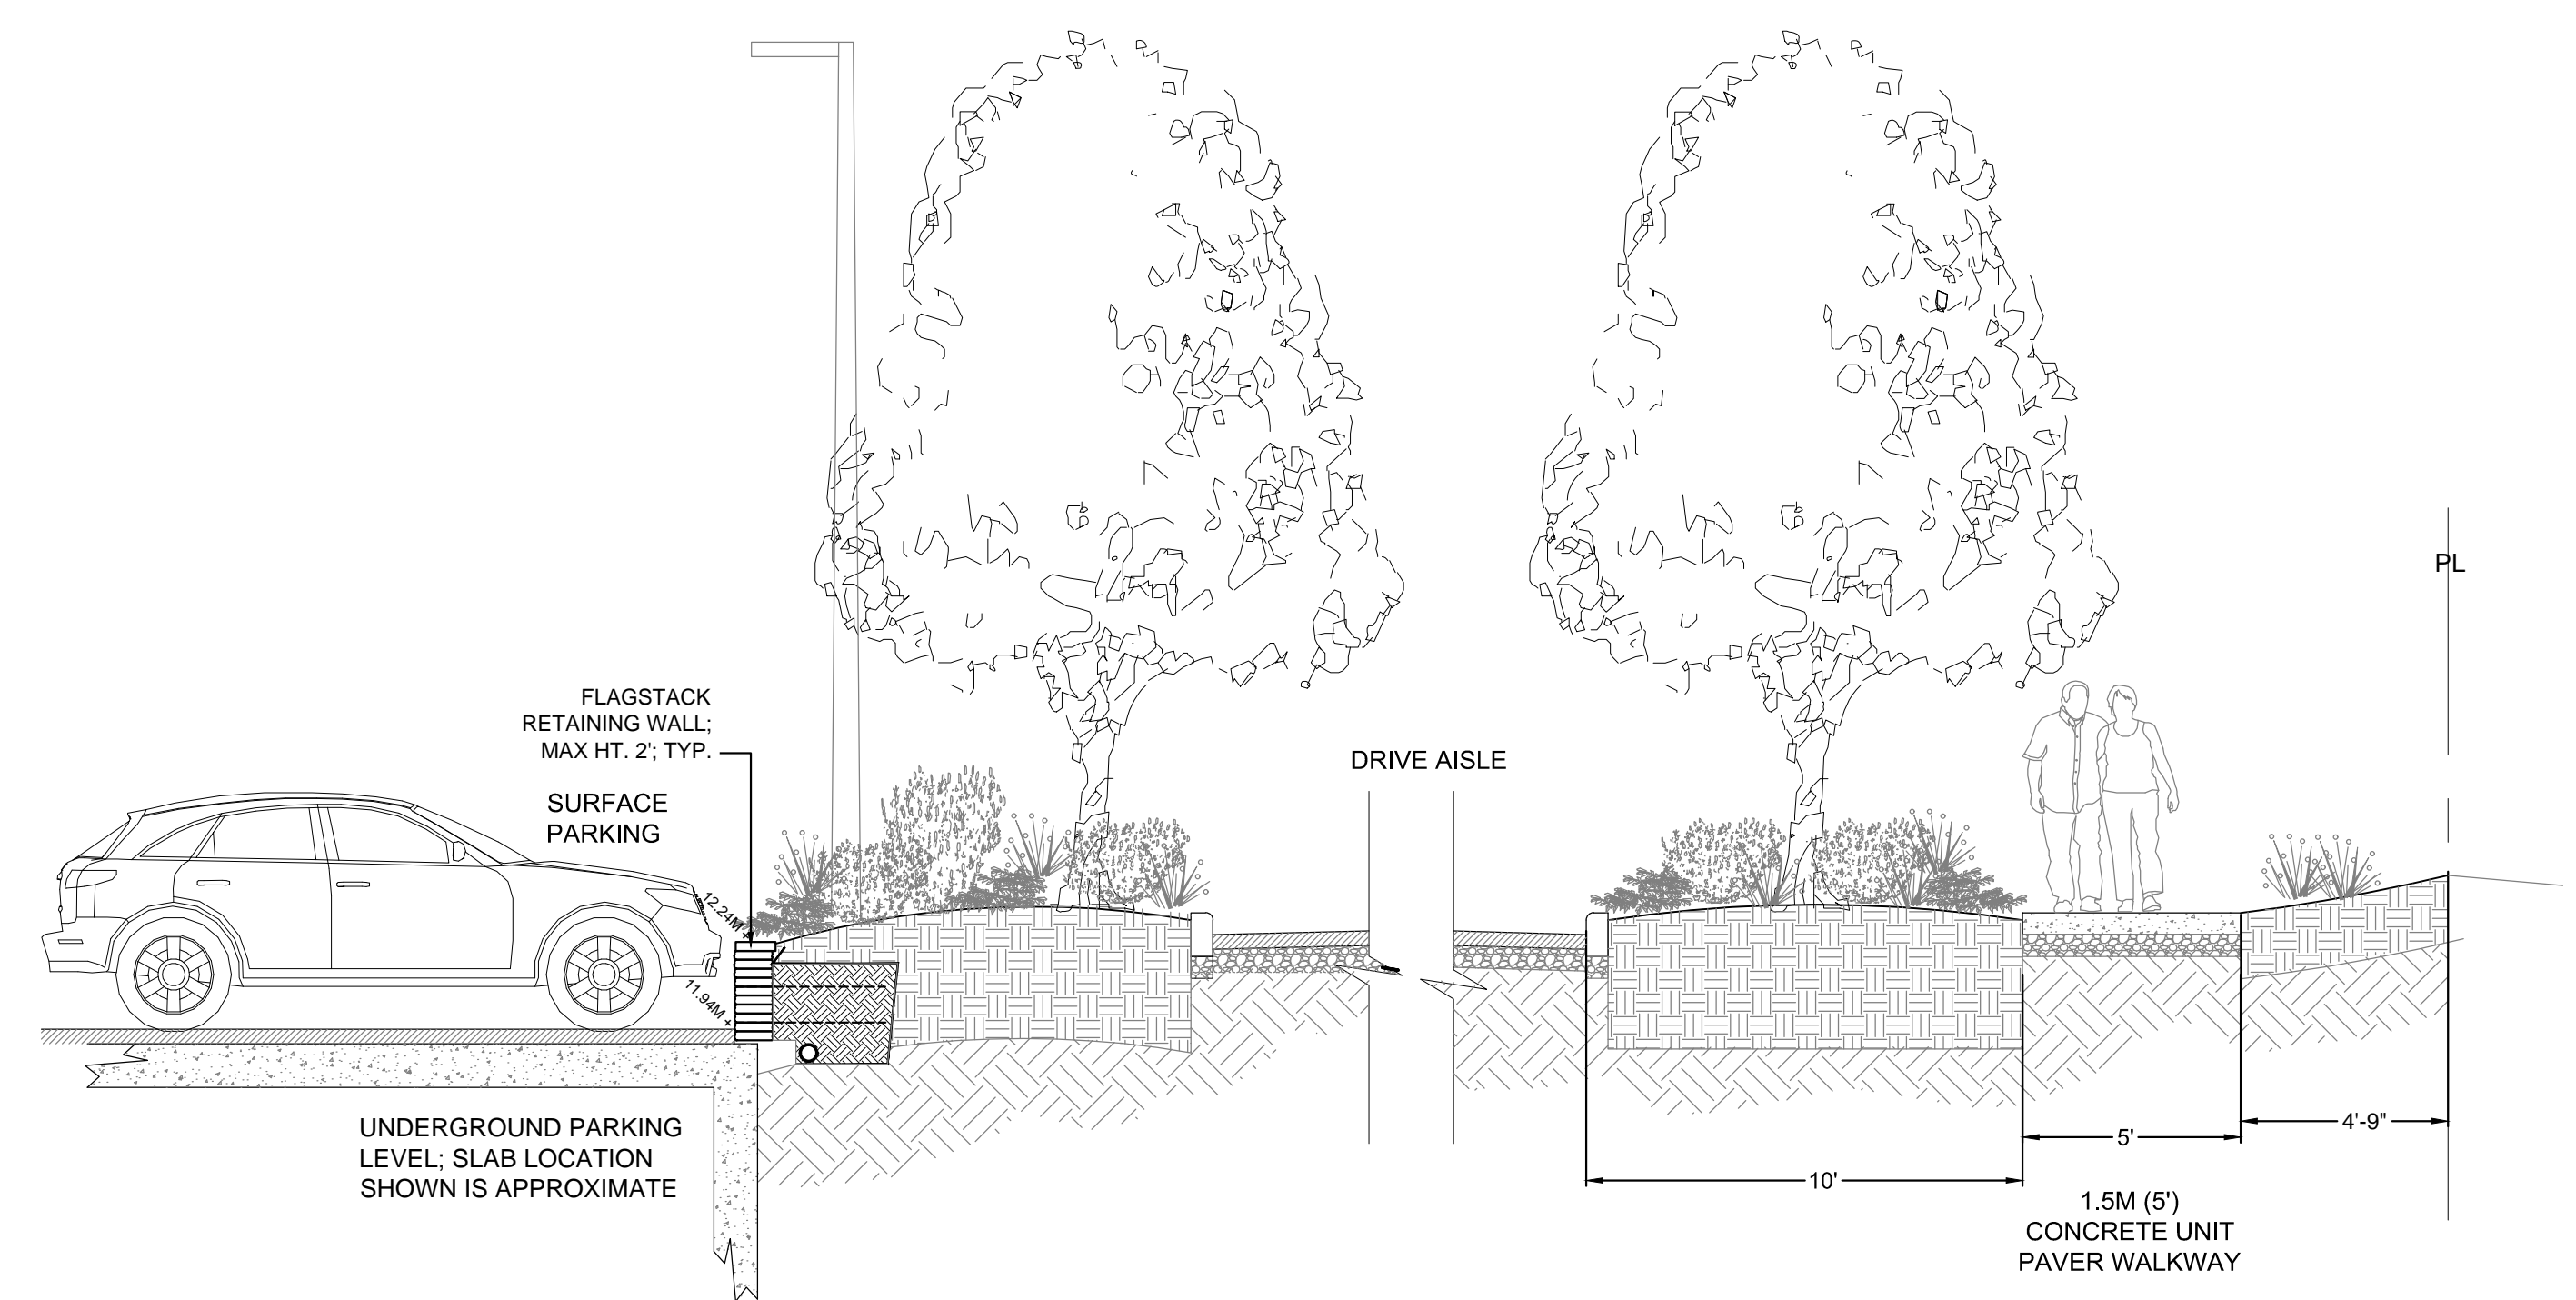


**7 SECTION A-A**  
1/4" = 1'0"

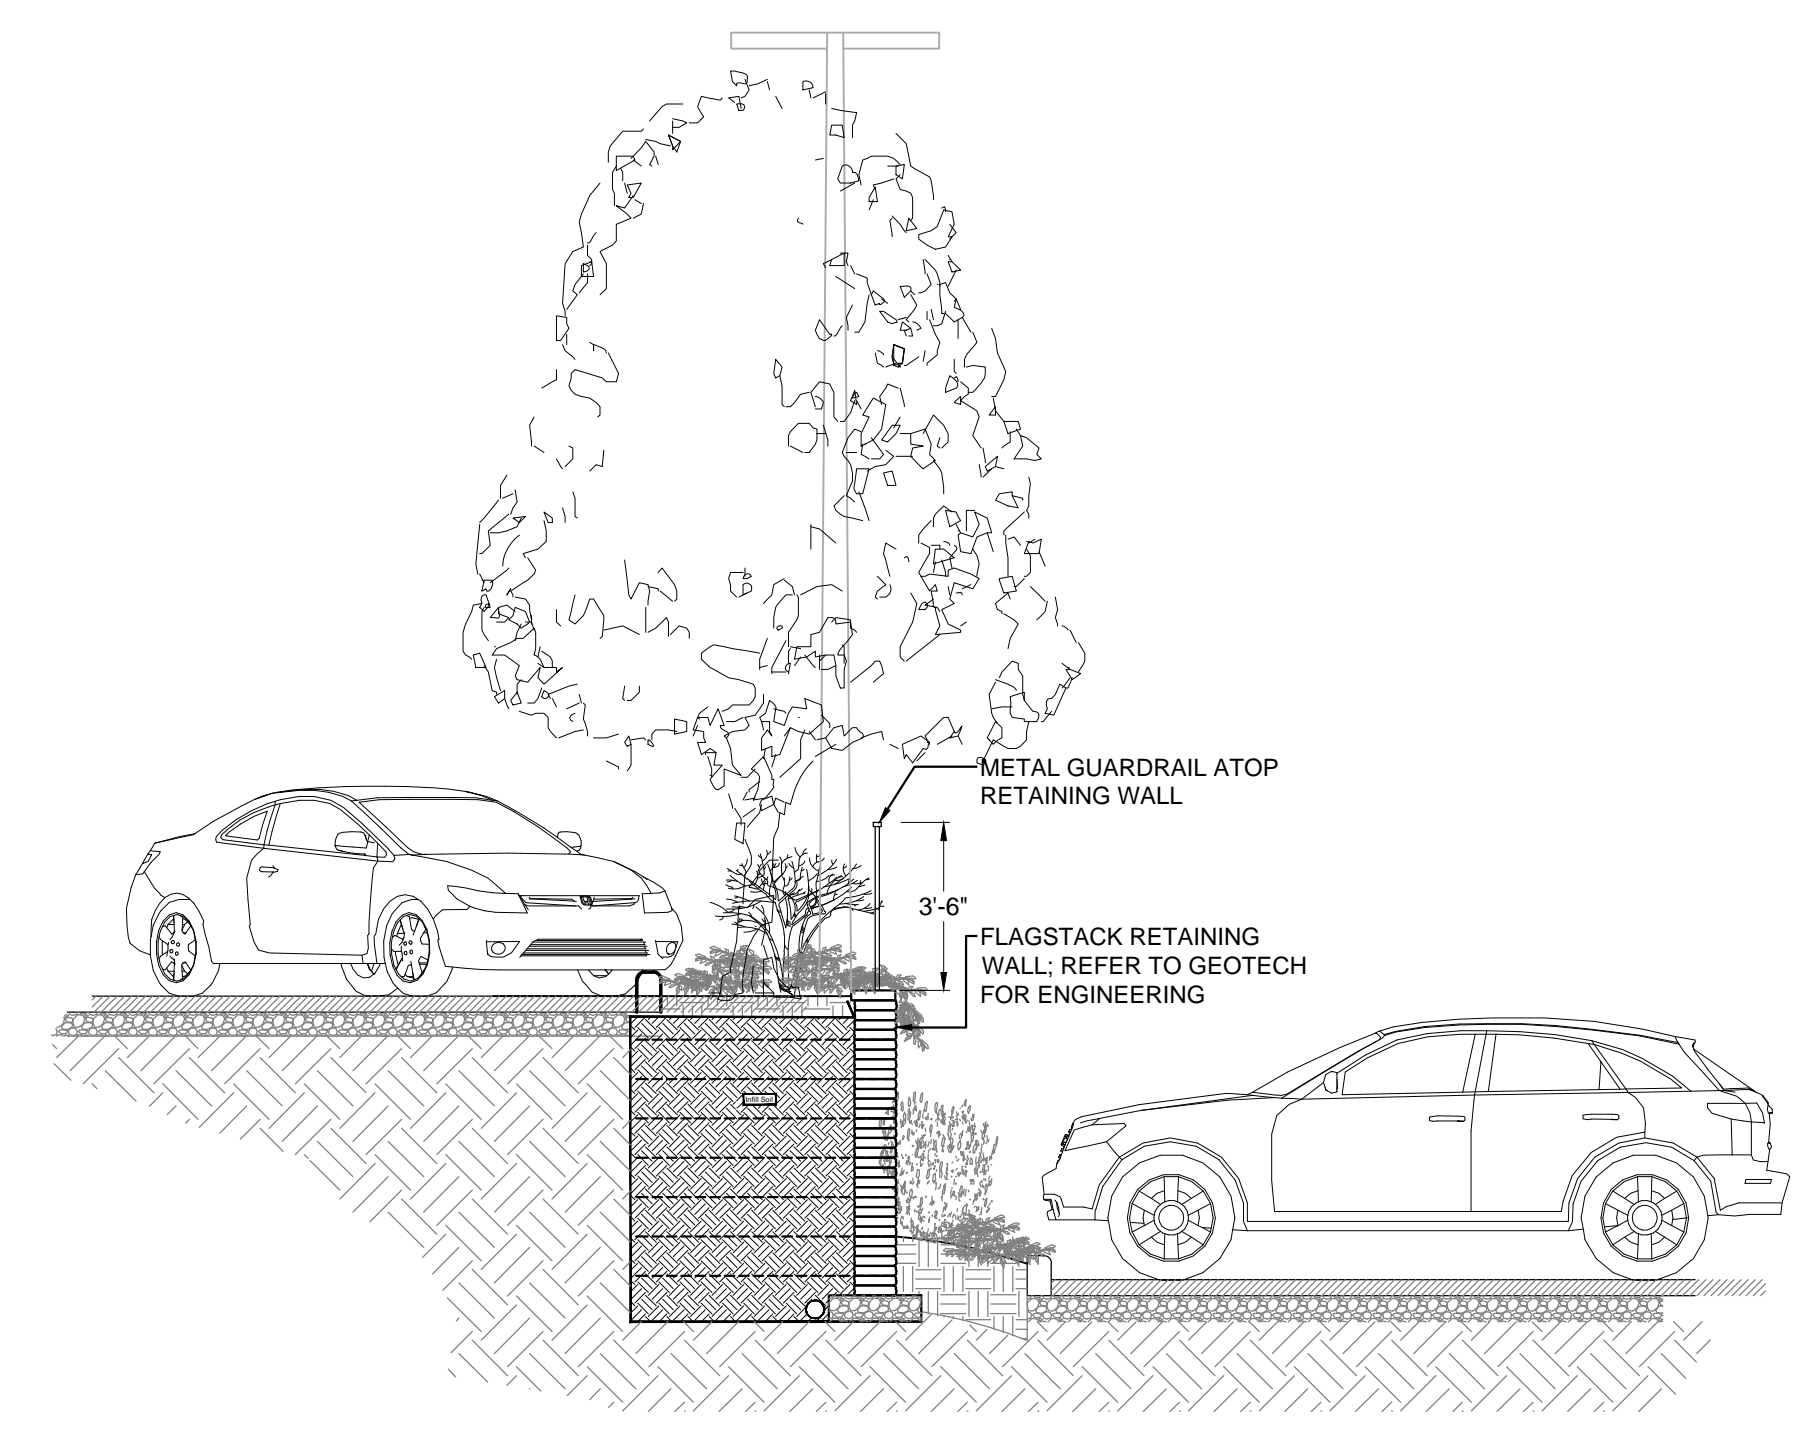


**9 SECTION C-C**  
1/4" = 1'0"

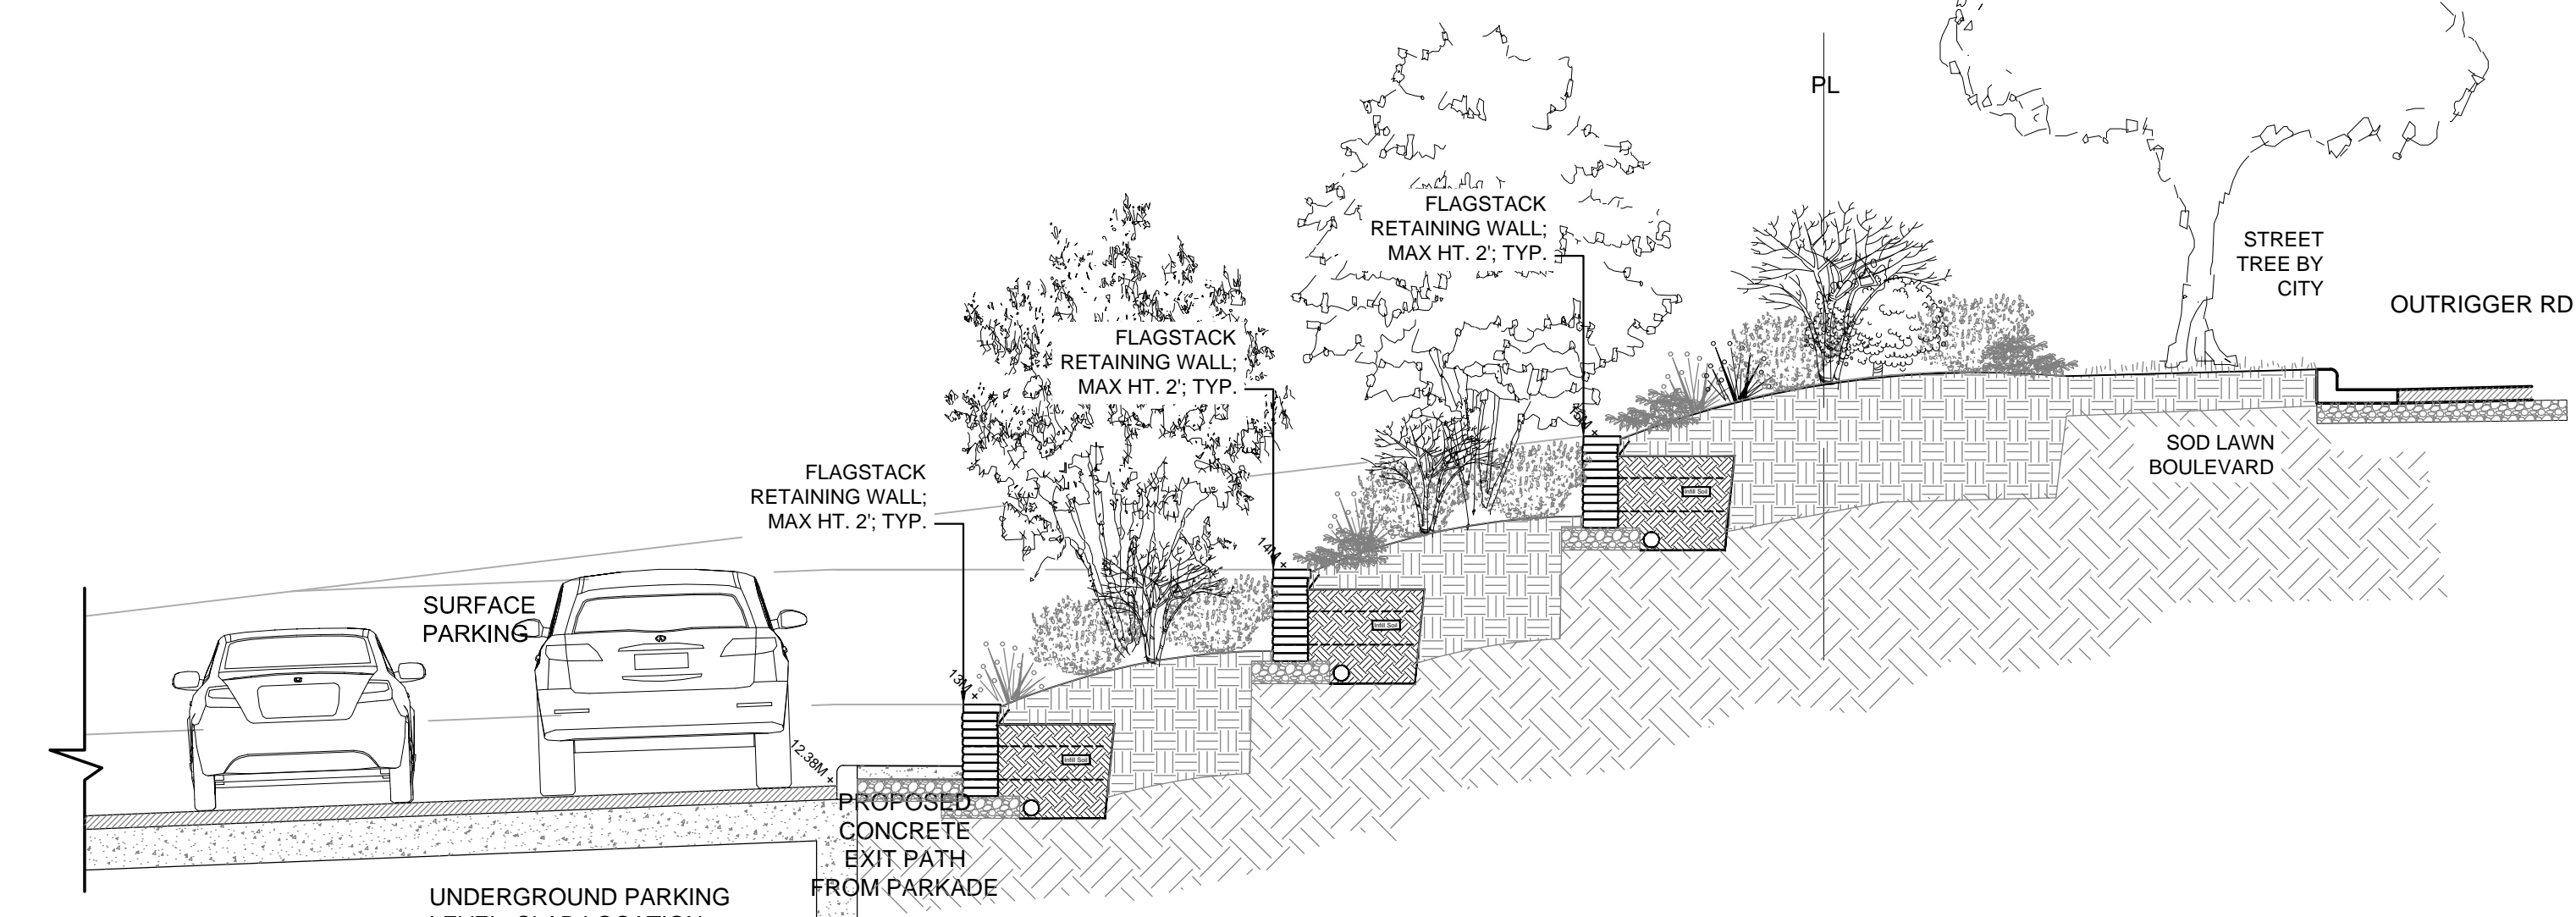


**8 SECTION B-B**  
1/4" = 1'0"

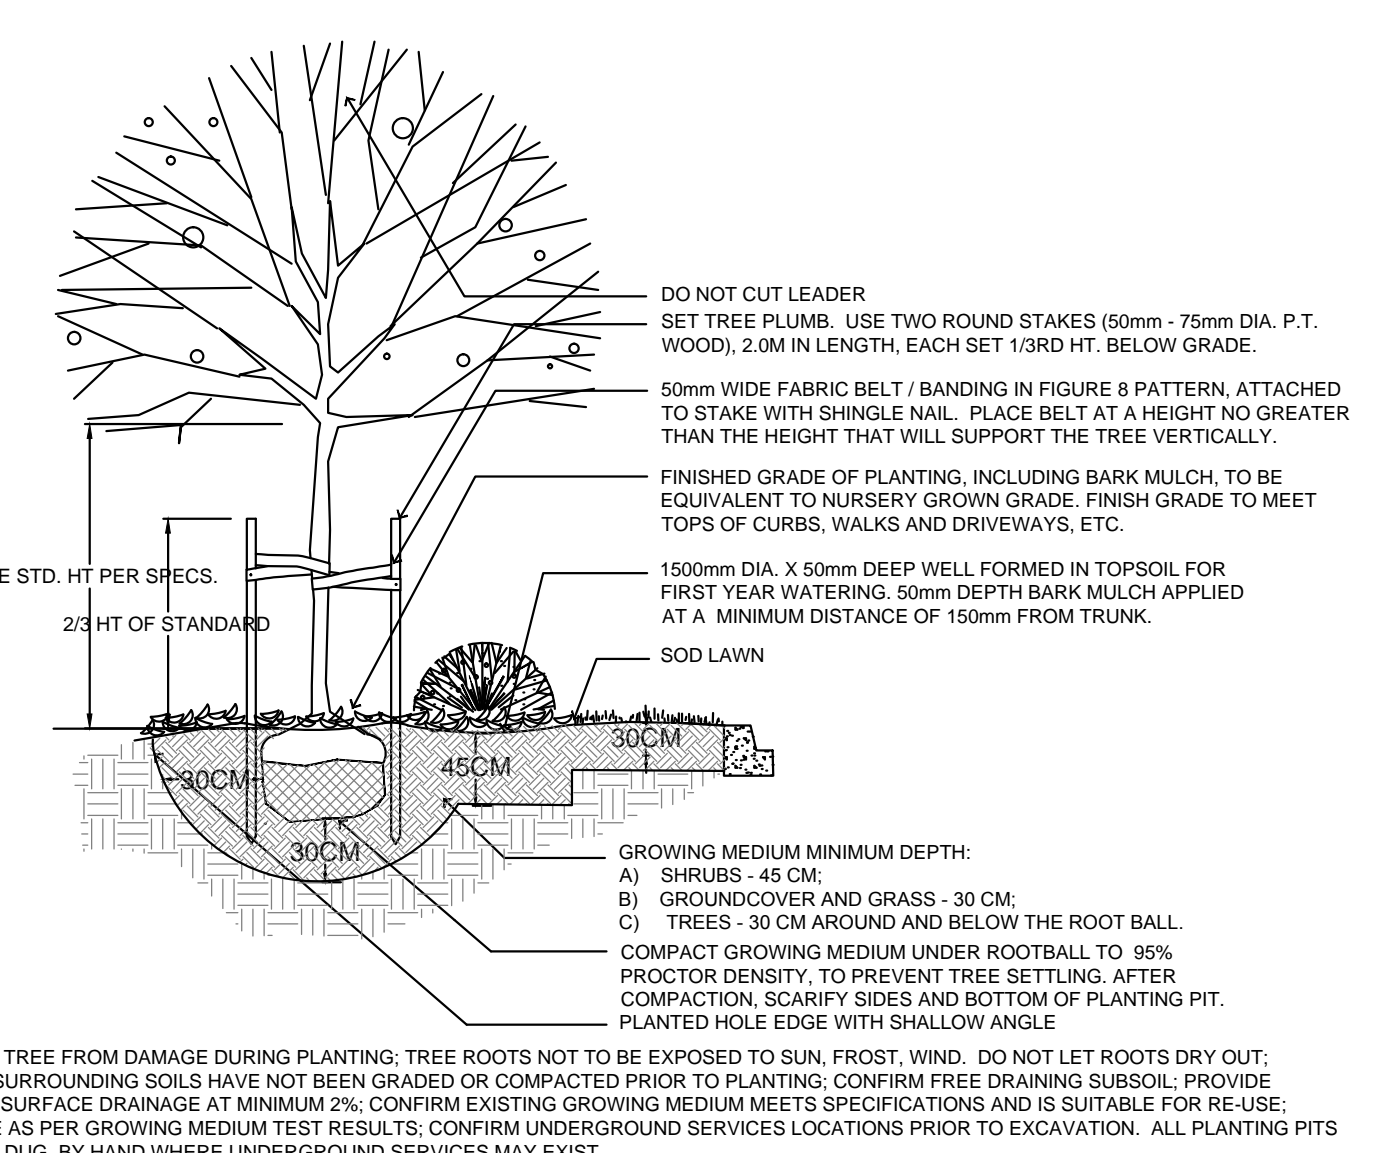

**6 TREE & SHRUB PLANTING**  
1/4"=1'-0"

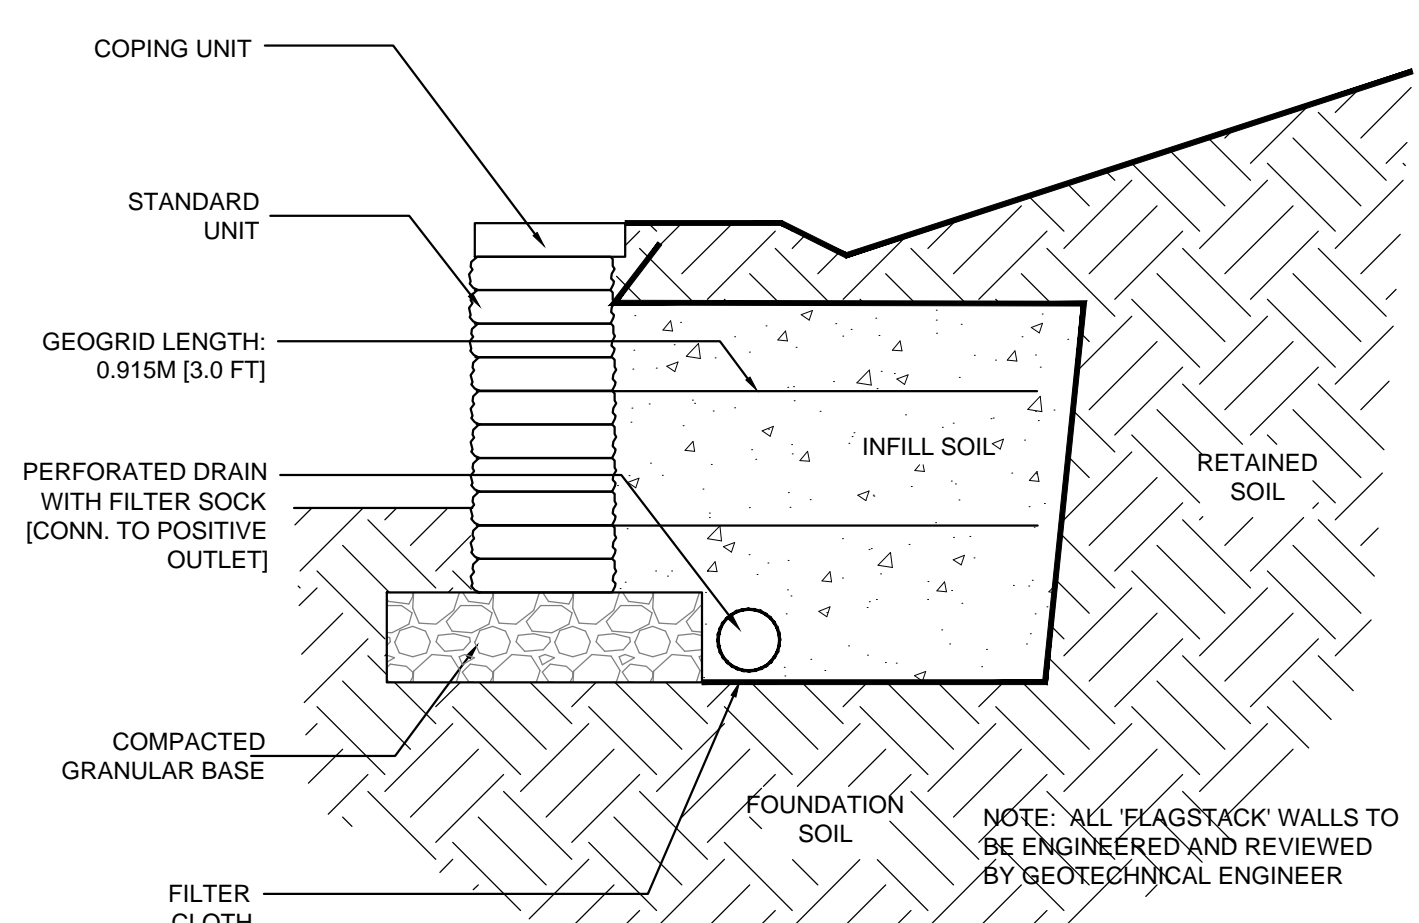

**11 FLAGSTACK RETAINING WALL**  
1" = 1'0"

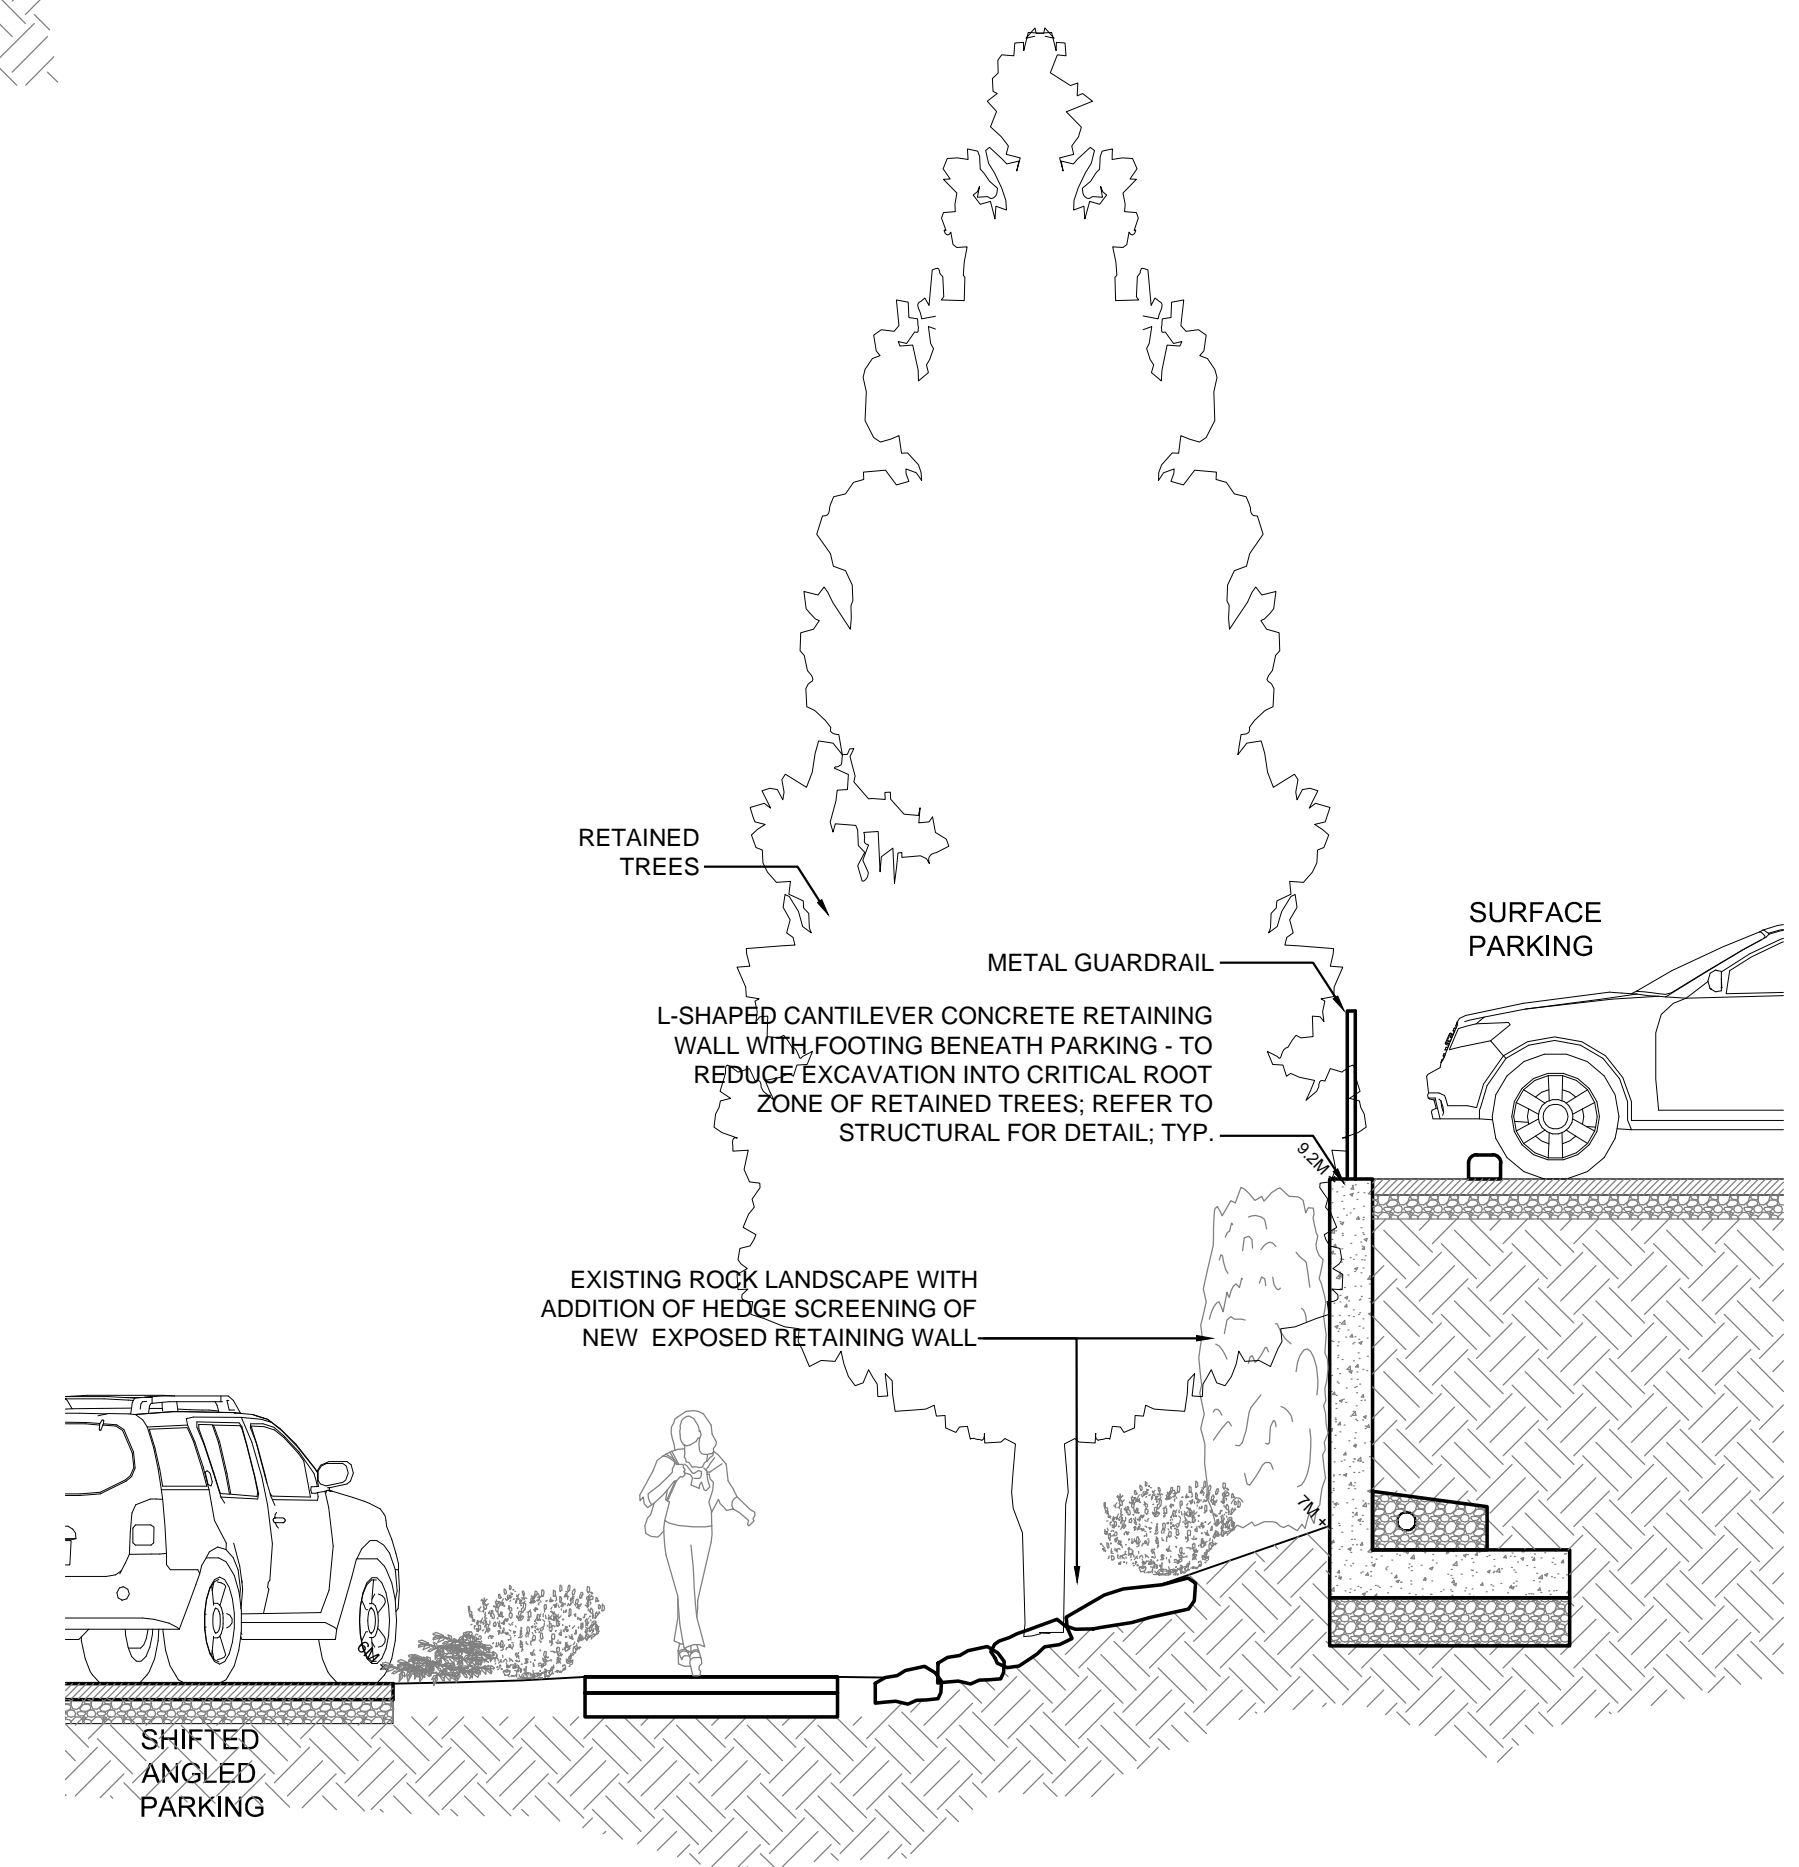

**10 SECTION D-D**  
1/4" = 1'0"

NO.	DATE	REVISION DESCRIPTION	DR.
3	17.JUN.16	REV. PER NEW SITE PLAN/RE-ISSUE DP	CW
2	17.FEB.22	RE-ISSUE FOR DP	CW
1	16.DEC.23	ISSUED FOR DP	CW

CLIENT: SEACLIFFE GROUP

PROJECT:

**FAIRWINDS LANDING**  
3521 DOLPHIN DRIVE, NANOOSE BAY CITY  
WITH: COLLABOR8 ARCHITECTURE + DESIGN INC.

DRAWING TITLE:  
**LANDSCAPE DETAILS**

DATE: 16.DEC.21 DRAWING NUMBER:  
SCALE: AS SHOWN  
DRAWN: PCM CW  
DESIGN: PCM CW  
CHK'D: PCM PCM

**L4**  
OF 5