



EXISTING SITE PICTURES




PROPOSED NORTH ELEVATION
SCALE: 1:200



PROPOSED SOUTH ELEVATION
SCALE: 1:200



PROPOSED EAST ELEVATION
SCALE: 1:200

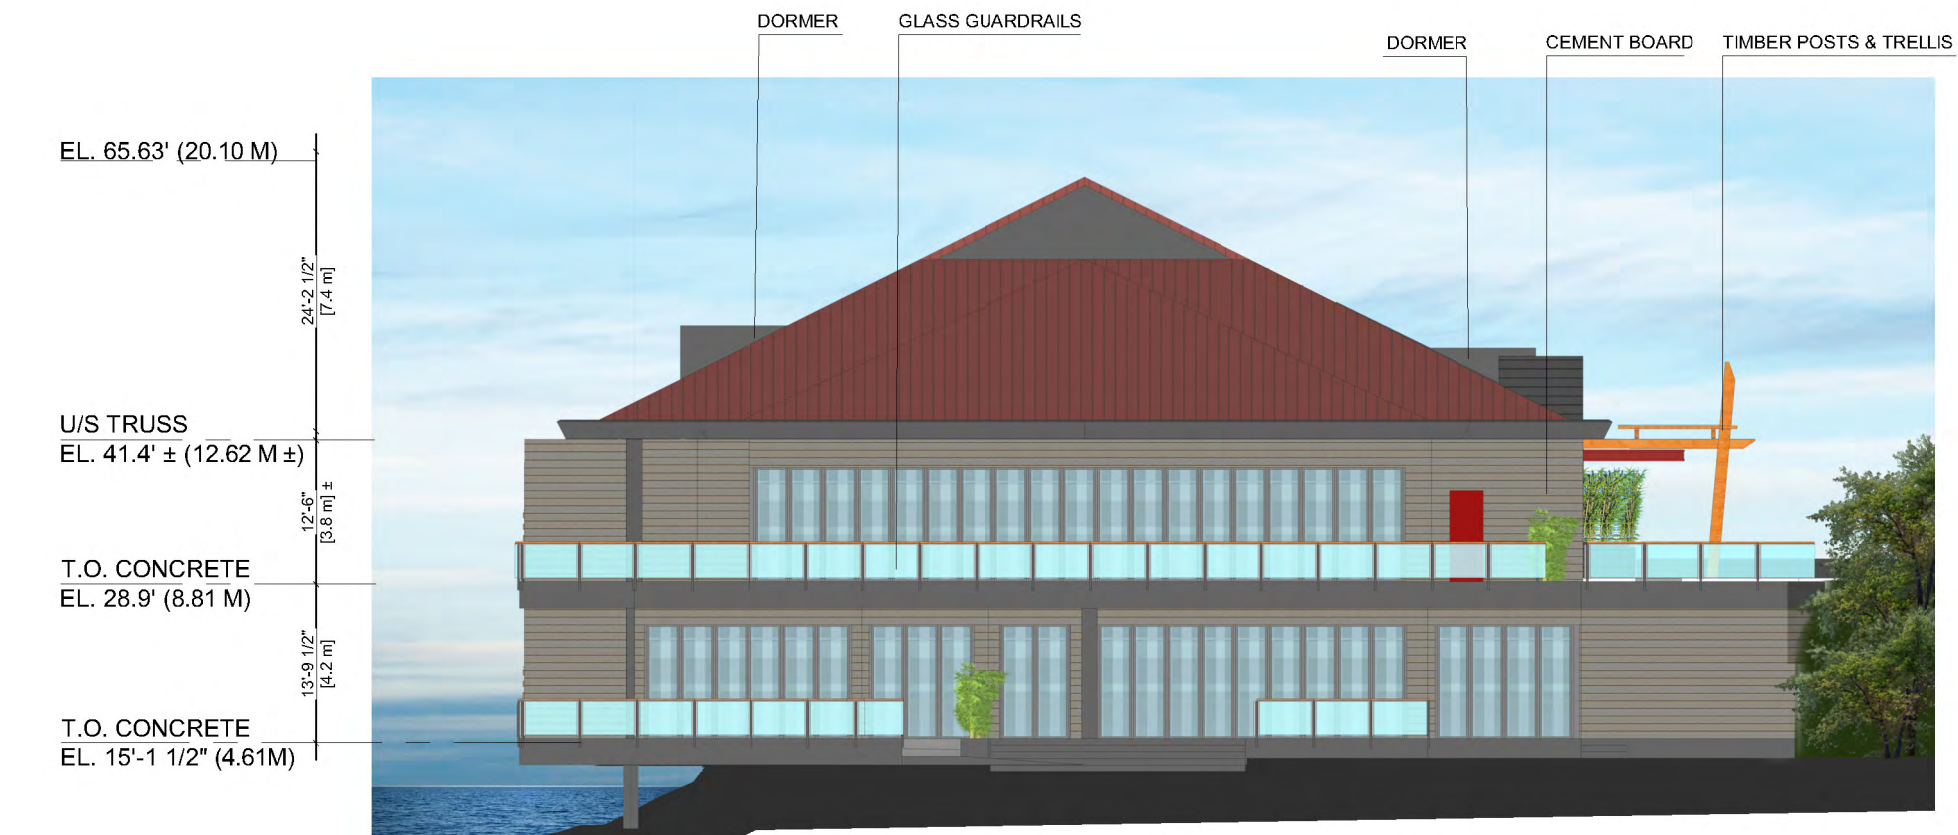

PROPOSED WEST ELEVATION
SCALE: 1:200

MATERIALS PALETTE



FAIRWINDS LANDING

3521 DOLPHIN DR, NANOOSE BAY, BC





BUILDING B - SOUTH WEST ELEVATION - DOLPHIN ST
SCALE: 1:200



BUILDING B - WEST ELEVATION
SCALE: 1:200



BUILDING B - NORTH EAST ELEVATION
SCALE: 1:200



BUILDING B - EAST ELEVATION
SCALE: 1:200

NATURAL MATERIALS




STONE




WOOD

METAL

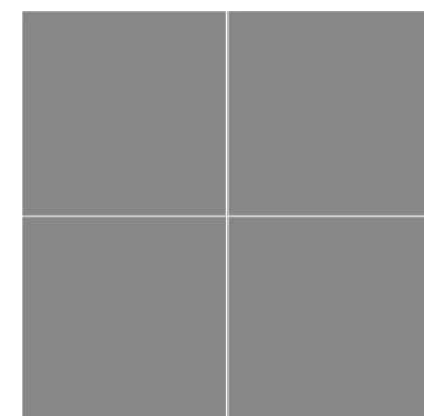


GREY METAL

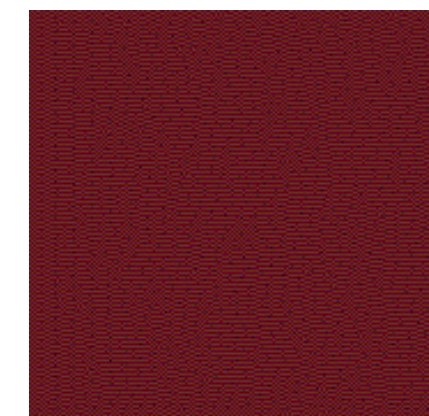

ROOFING METAL
STANDING SEAM RED

FIBER CEMENT

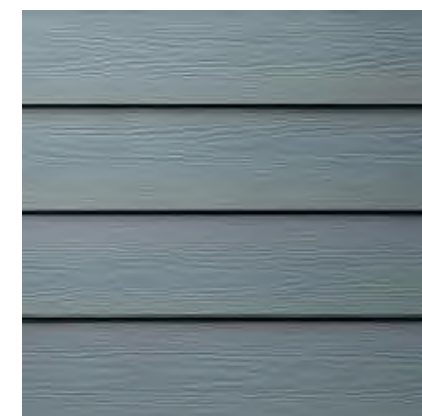

LIGHT GREY



DARK GREY

FAIRWINDS LANDING

3521 DOLPHIN DR, NANOOSE BAY, BC



collabor8

ARCHITECTURE + DESIGN INC.

PRINCIPALS

Christopher Block
M. Arch, Architect AIBC, AAA, SAA,
OAA, LEED AP BD+C

Marcel S. Proskow
C.R.X., CDP

collabor8 architecture + design inc.
Marine Building
180 - 355 Burrard St.
Vancouver BC
V6C 2G8

Tel: 604 687 3390
Fax: 604 687 3325
Email: office@c-8.ca


© Copyright Reserved. This drawing and design are, and at all times remain, the property of Collabor8 Architecture + Design Inc., and can be reproduced only with written consent. This drawing must not be scaled. Contractors shall verify all dimensions prior to commencement of work, and any omissions or discrepancies shall be reported to the architect.

BUILDING B
ELEVATIONS


Date:
Scale:
Project #:

MAY 3rd 2017
AS NOTED
16018

A.08

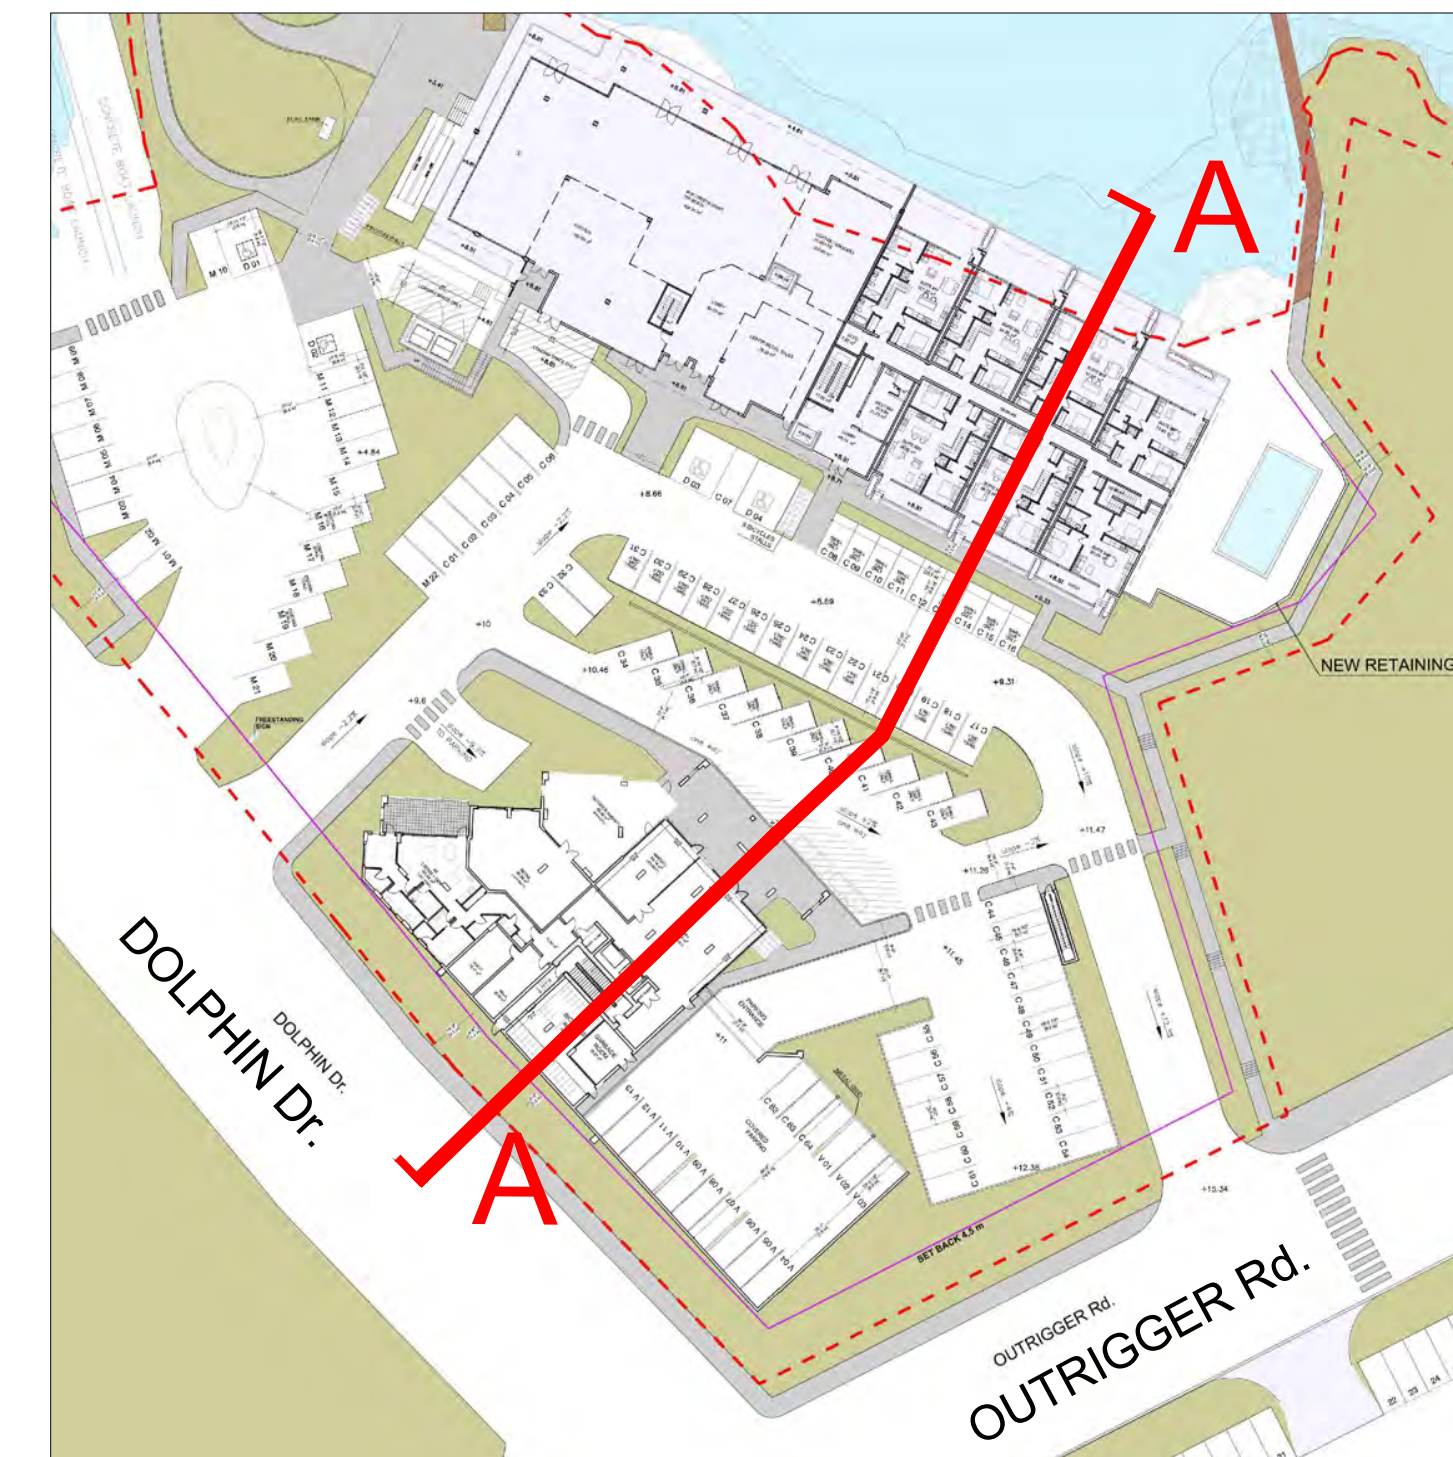

KEY PLAN

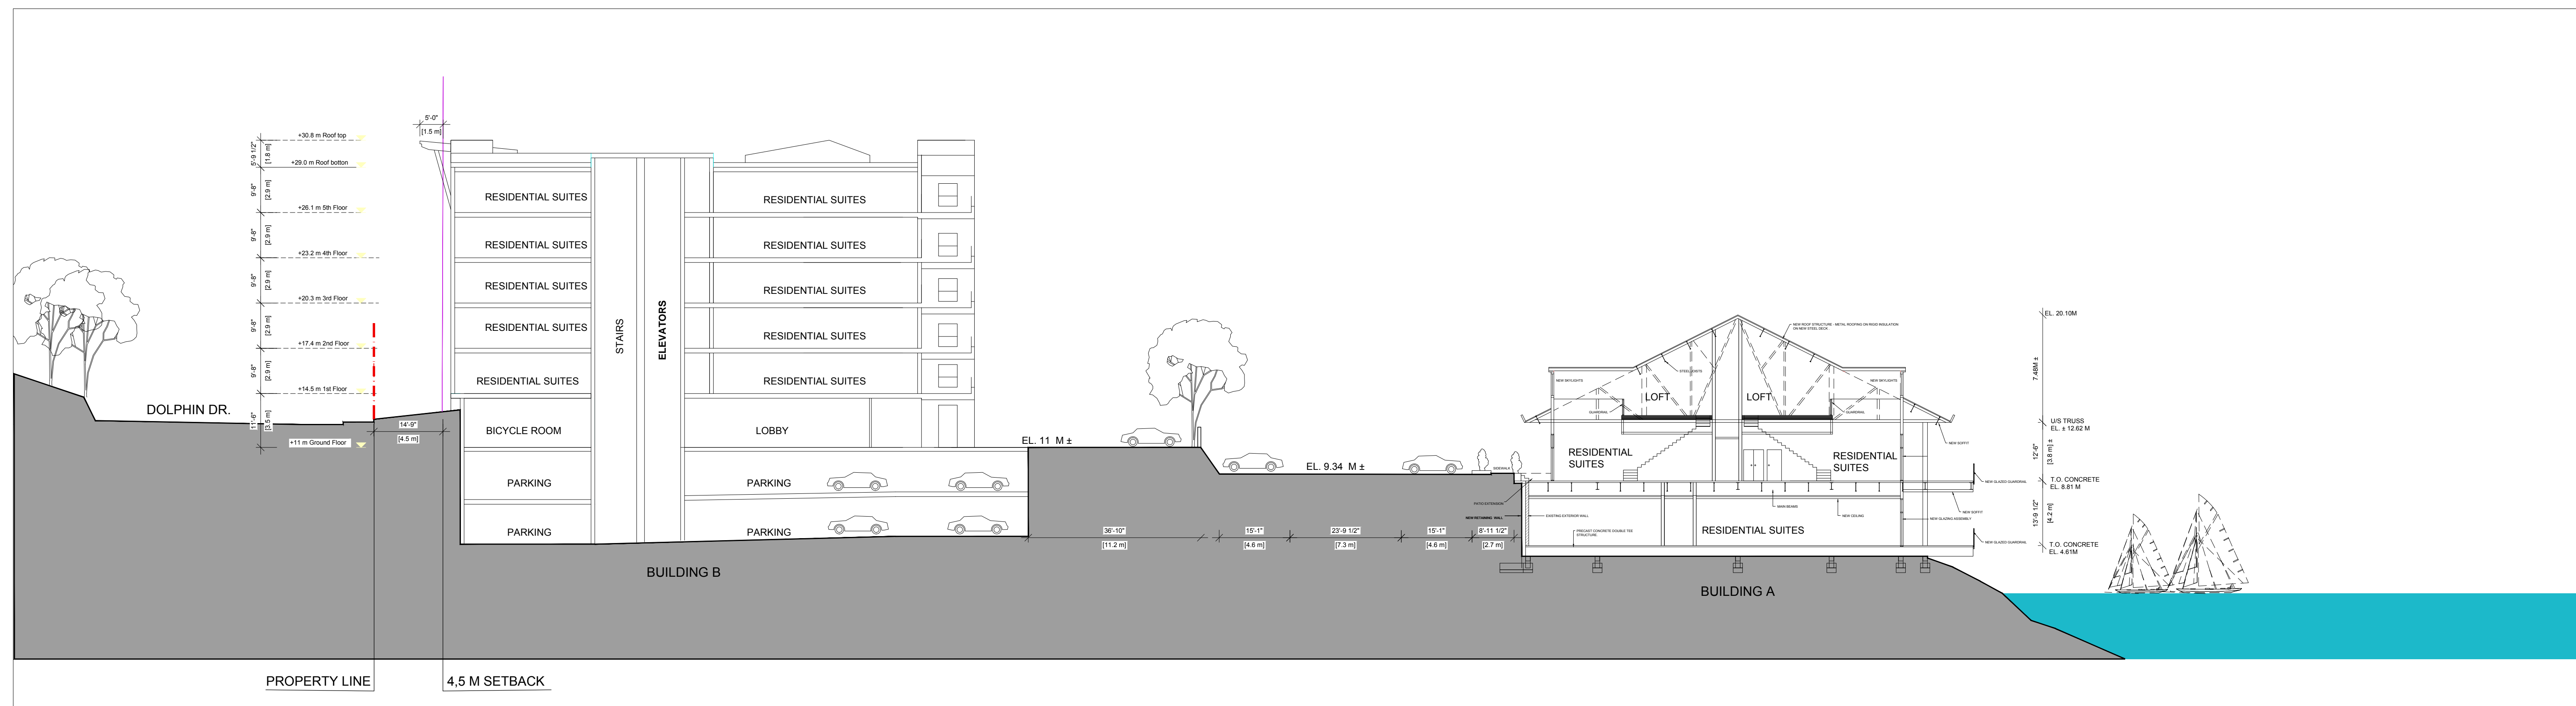

SITE SECTION A-A

FAIRWINDS LANDING

3521 DOLPHIN DR, NANOOSE BAY, BC



collabor8
ARCHITECTURE + DESIGN INC.

PRINCIPALS
Christopher Block
 M. Arch, Architect AIBC, AAA, SAA,
 OAA, LEED AP BD+C
Marcel S. Proskow
 C.R.X., CDP

collabor8 architecture + design inc.
 Marine Building
 180 - 355 Burrard St.
 Vancouver BC
 V6C 2G8
 Tel: 604 687 3390
 Fax: 604 687 3325
 Email: office@c-8.ca

© Copyright Reserved. This drawing and design are, and at all times remain, the property of Collabor8 Architecture + Design Inc., and can be reproduced only with written consent. This drawing must not be scaled. Contractors shall verify all dimensions prior to commencement of work, and any omissions or discrepancies shall be reported to the architect.

SITE SECTION

Date: MAY 3rd 2017
 Scale: AS NOTED
 Project #: 16018


A.09



VIEW N. 1 - PROPOSED PLAN APRIL 2009



VIEW N. 1 - NEW PROPOSAL

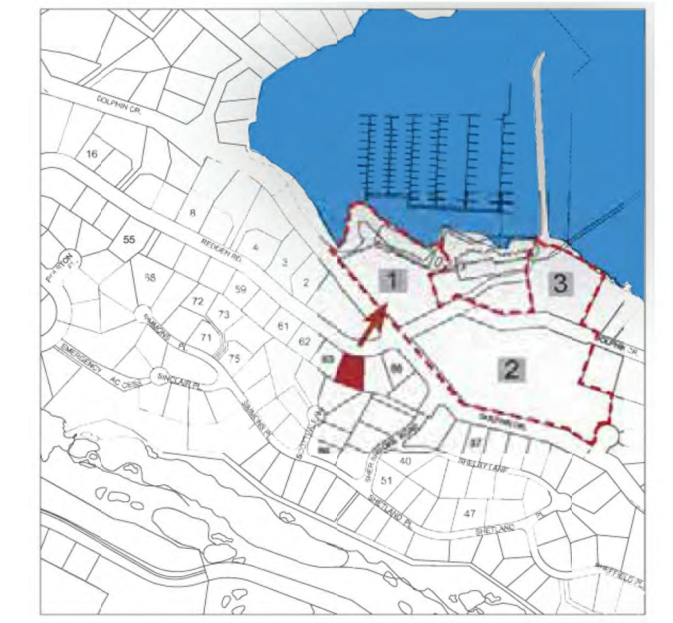

Key Plan

- Village
- Commons
- Waterfront


Address: 3503 Redden Road (Hall)
Elevation: 33.16 M



VIEW N. 2 - PROPOSED PLAN APRIL 2009 - REVISED VIEW AUGUST 2010



VIEW N. 2 - NEW PROPOSAL

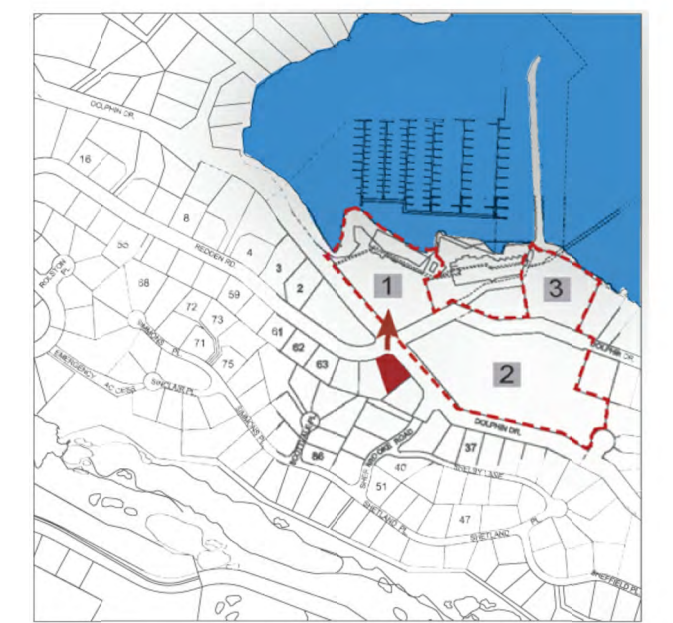

Key Plan

- Village
- Commons
- Waterfront


Address: 3520 Dolph Drive (Schmidt)
Elevation: 22.67 M



VIEW N. 3 - PROPOSED PLAN APRIL 2009



VIEW N. 3 - NEW PROPOSAL

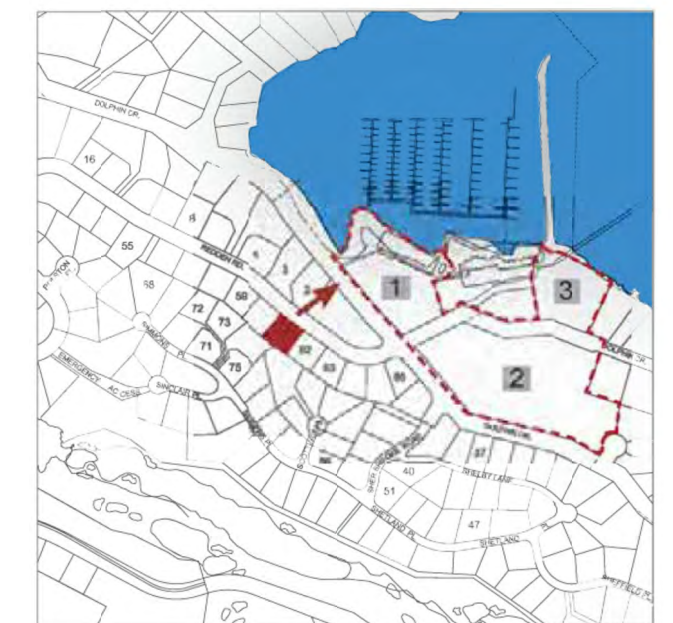

Key Plan

- Village
- Commons
- Waterfront

Address: 3484 Redden Road (Simmard)
Elevation: 46.09 M

collabor8

ARCHITECTURE + DESIGN INC.

PRINCIPALS
Christopher Block
M. Arch, Architect AIBC, AAA, SAA,
OAA, LEED AP BD+C
Marcel S. Proskow
CR X, CDP

collabor8 architecture + design inc.
Marine Building
180 - 355 Burrard St.
Vancouver BC
V6C 2G8

Tel: 604 687 3390
Fax: 604 687 3325
Email: office@c-8.ca

© Copyright Reserved. This drawing and design are, and at all times remain, the property of Collabor8 Architecture + Design Inc., and can be reproduced only with written consent. This drawing must not be scaled. Contractors shall verify all dimensions prior to commencement of work, and any omissions or discrepancies shall be reported to the architect.

IEWS STUDY

Date:
Scale:
Project #:

FEBRUARY 22nd, 2017

16018

FAIRWINDS LANDING

3521 DOLPHIN DR, NANOOSE BAY, BC



A.10